


FIRST FLOOR A.C. 2693 SQ. FT.
 SECOND FLOOR A.C. 3556 SQ. FT.
 TOTAL A.C. SQUARE FOOTAGE 6249 SQ. FT.

SECOND FLOOR
 SQUARE FOOTAGE

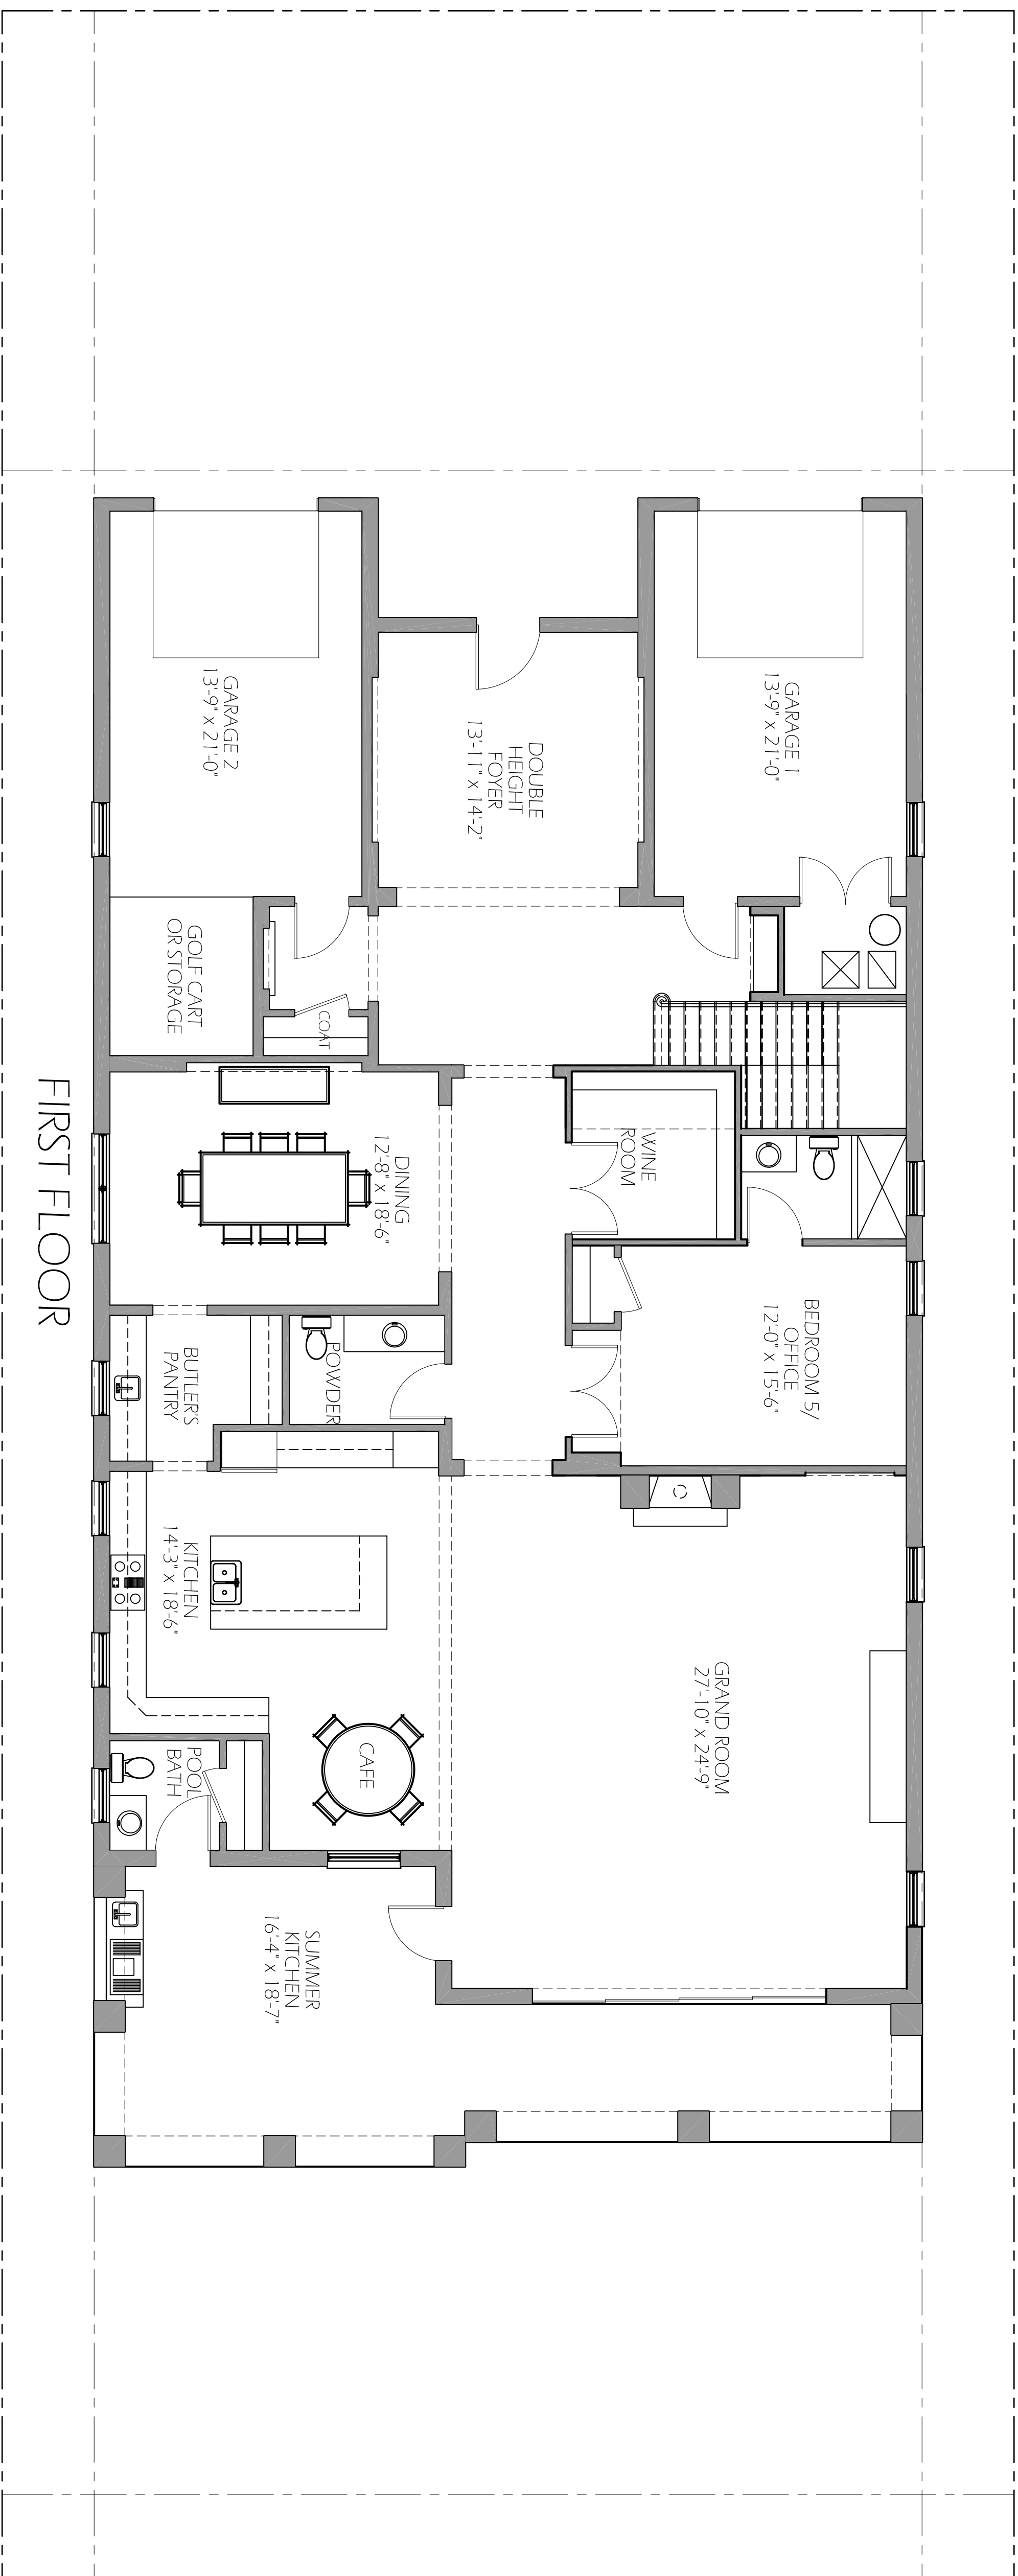

FIRST FLOOR

Floor Plans SCALE: 3/16" = 1'-0"

A.1



William Stone Premier Properties
 1146 Celebration Blvd.
 Celebration, Florida 34747
 407-566-8992 Office
 1-866-254-6735 Office
 407-566-8993 Fax

Villa Roma Model
 For 55' Wide Lot

| | |
|--------------------------|-----------------|
| DATE ISSUED: 12.03.07 | REVISION DATES: |
| ▲ | |
| ▲ | |
| ▲ | |
| ▲ | |
| ▲ | |